


RITNING TIL NYBYGNAD PÅ TOMT N. 11. QV. KNOPPEN.

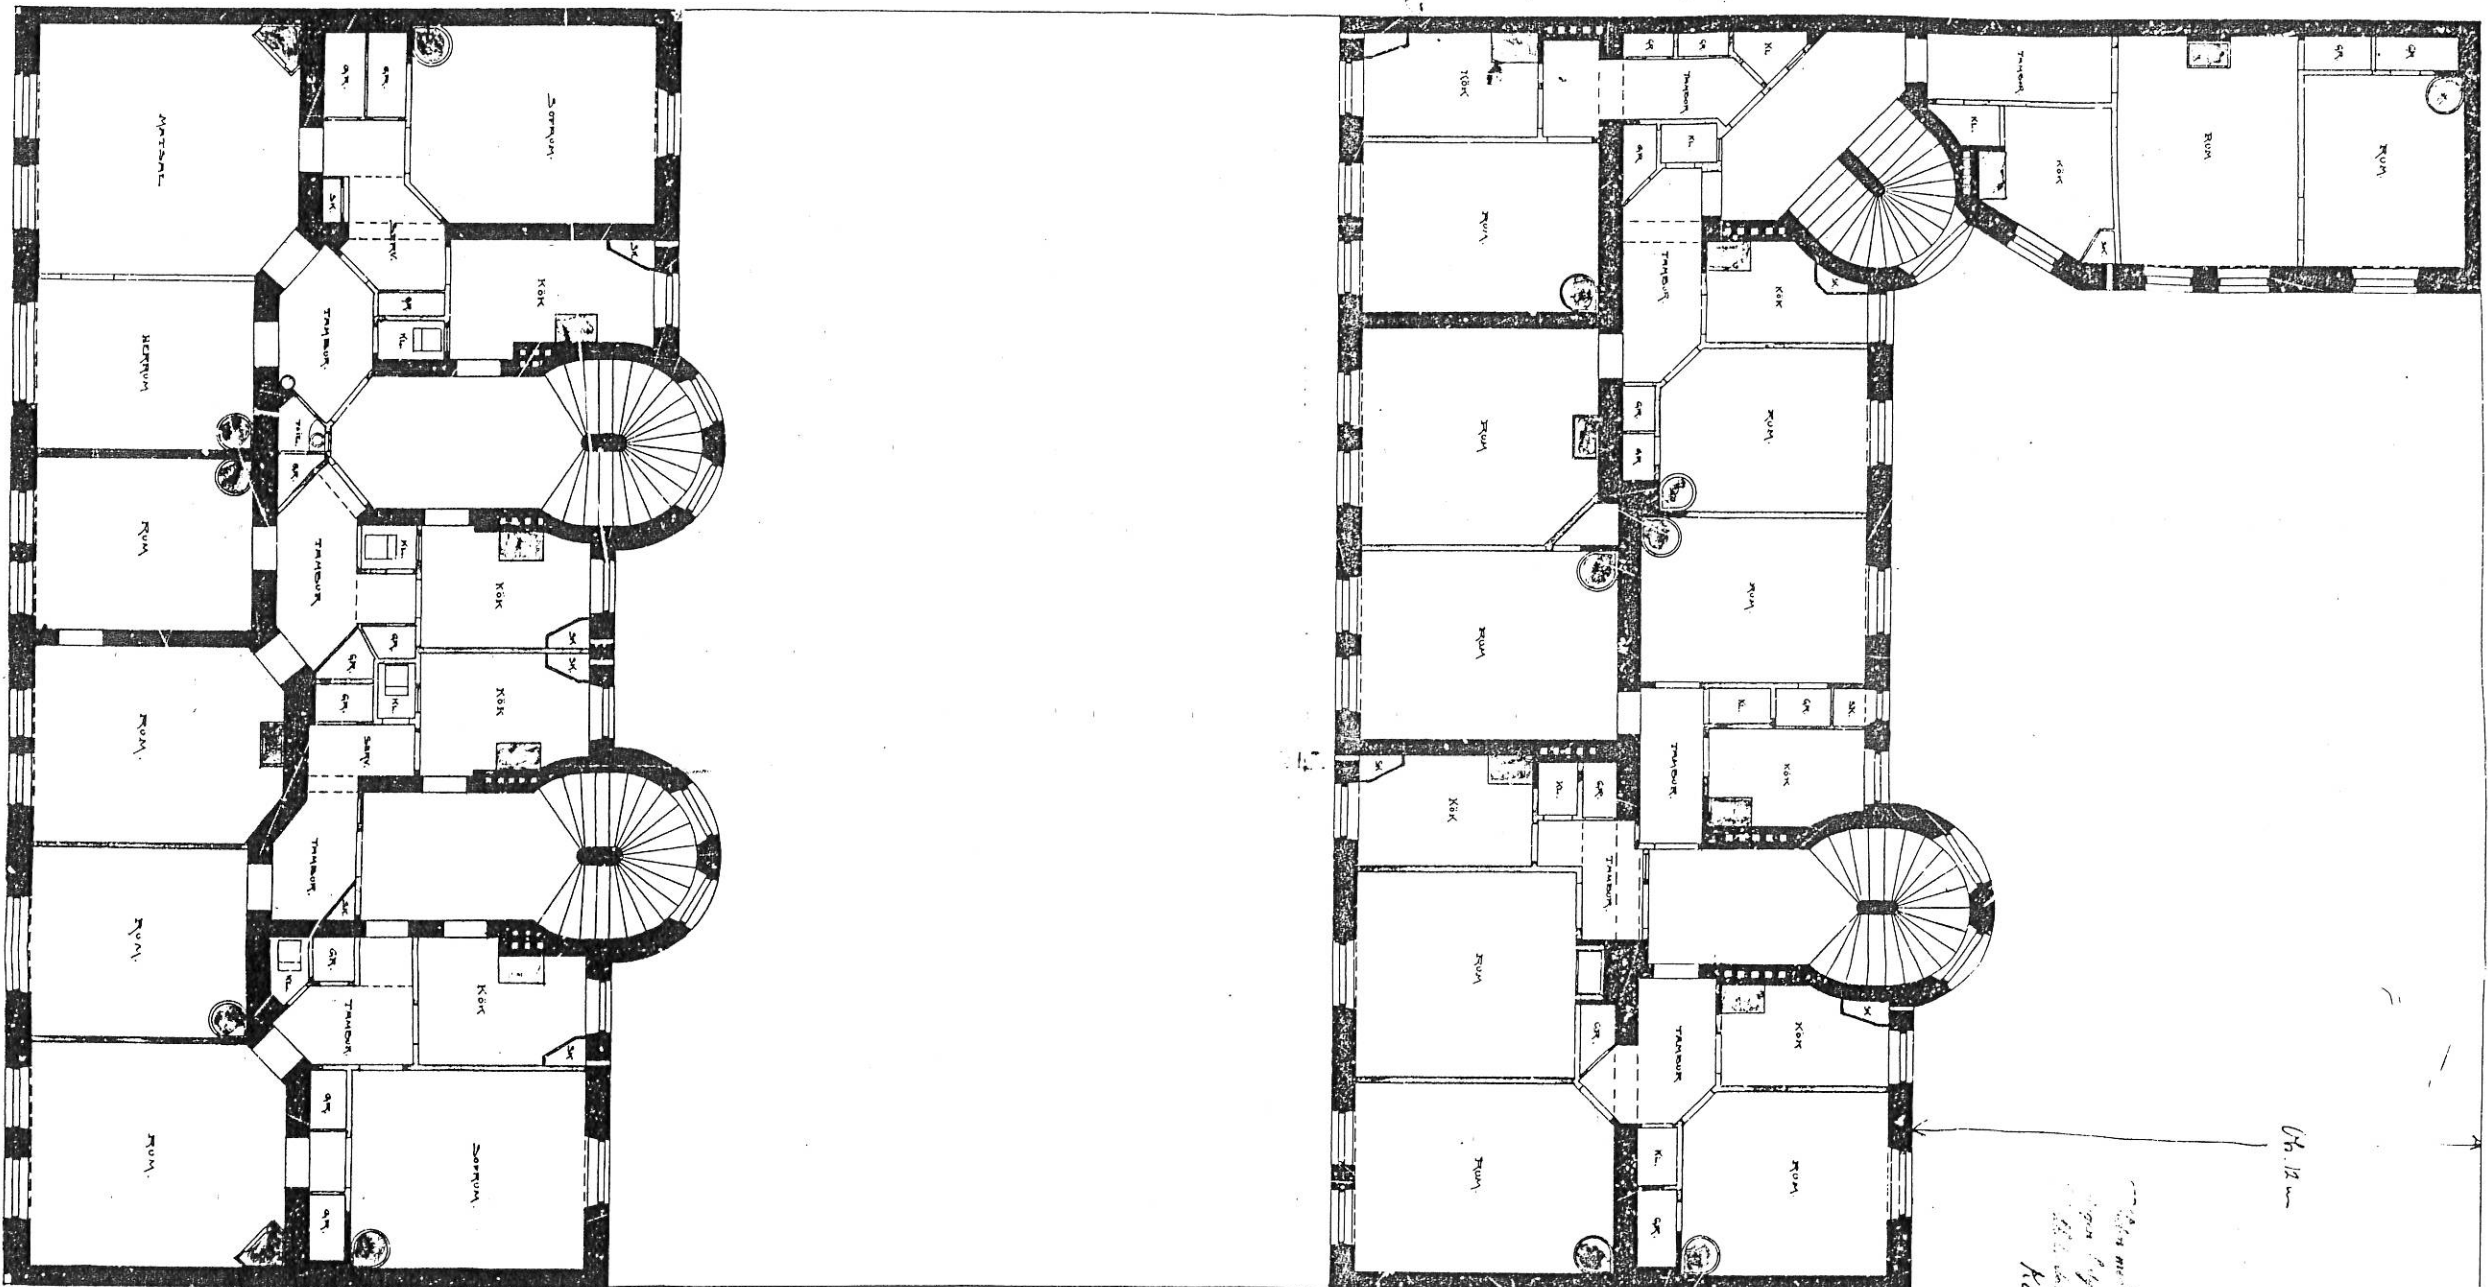

Ch. 12 m

Handwritten notes in cursive script, possibly indicating the architect's name or project details.




Handwritten signature or name at the bottom left corner of the page.

1894

367

RITNING TIL NYBYGGNAD A TOMT N:11 QV KNOPPEN

Handwritten notes in the upper right corner, including the name "Kasper Jensen".

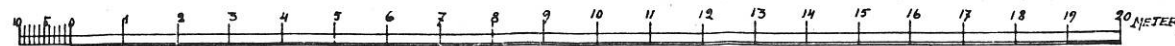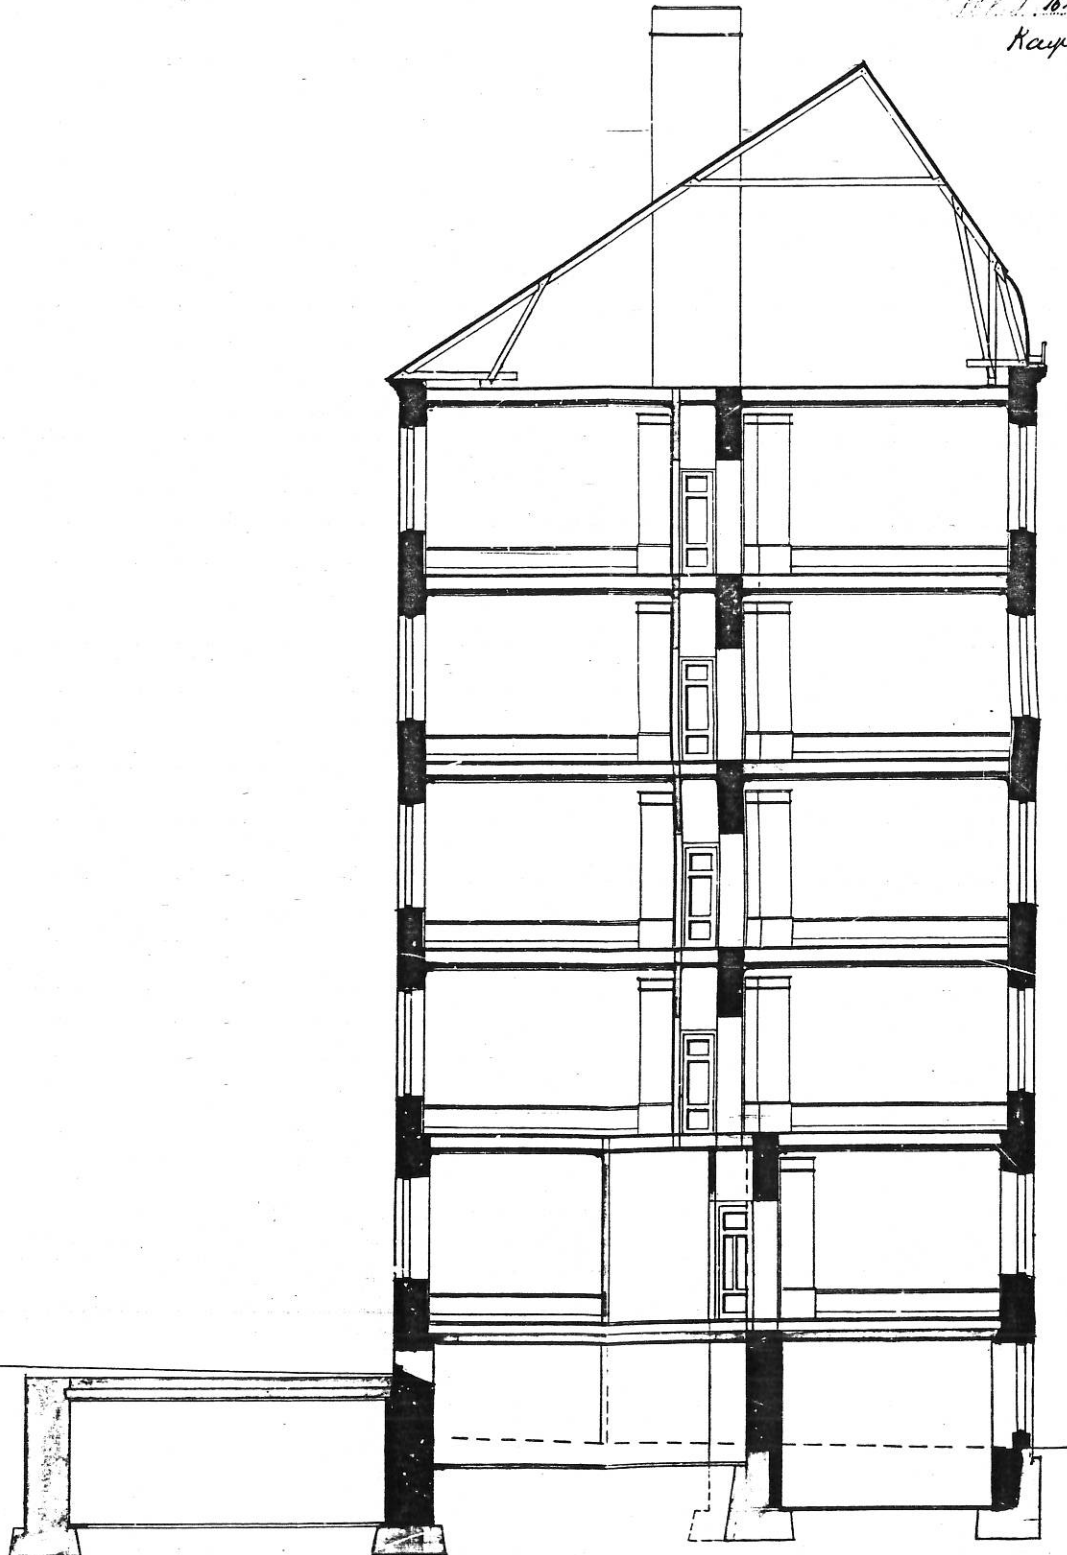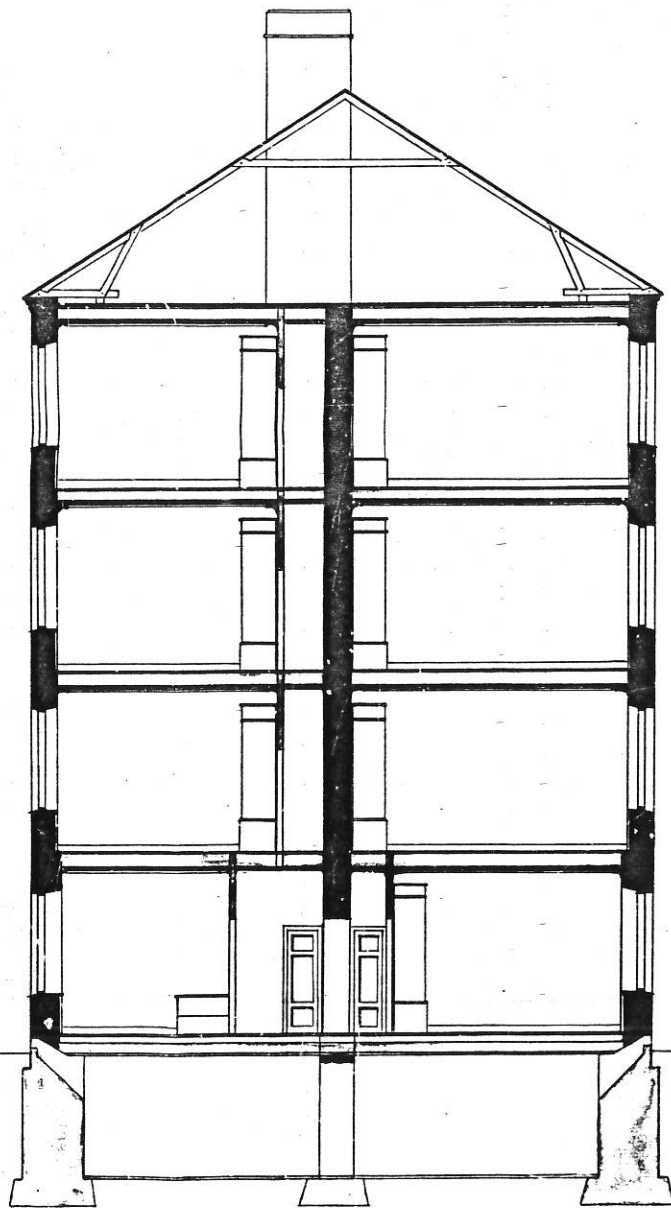

Handwritten signature and date at the bottom right corner: "H. Holten i Mars 1904".